



B Street Existing
Between Maple & Birch
Facing West

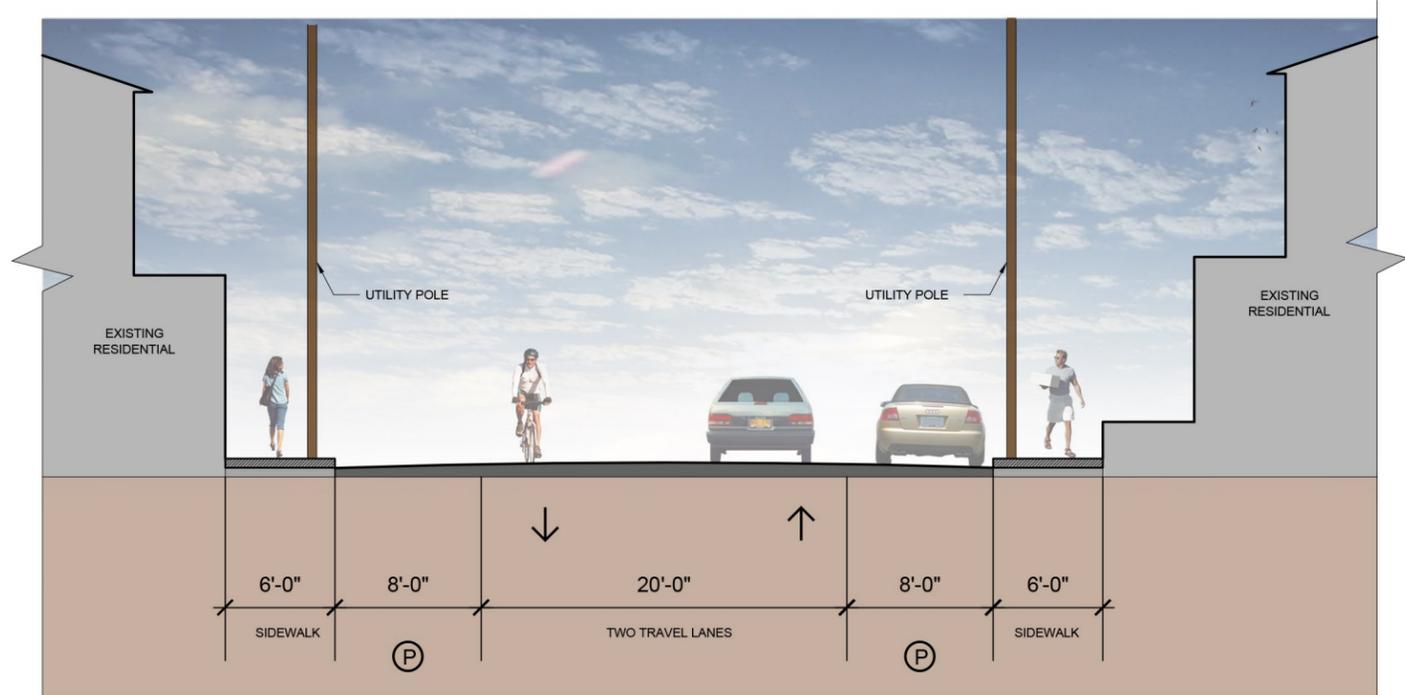

B Street Proposed
Between Maple & Birch
Facing West

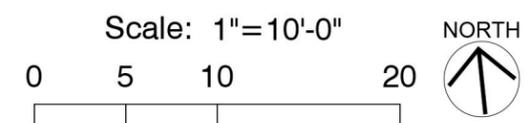

PROJECT TITLE:
Carlisle EPA Brownfields
Area-Wide Plan

PROJECT ADDRESS:
Carlisle, PA 17013

CLIENT:
Carlisle Borough
53 W South Street
Carlisle, PA 17013

LANDSCAPE ARCHITECT:
Stromberg/Garrigan & Associates
Suite 300
102 E. Main Street
Somerset, PA. 15501
(814) 443-1073

STAMP:

REVISIONS:

DATE	REMARKS

DRAWN BY:

MS

CHECKED BY:

TS

JOB #:

13014

DATE:

5/9/2014

SCALE:

1" = 10'-0"

SHEET TITLE:

Task 5 Street Improvements
B Street Center of Block

L-XX