


B Street Existing
Near Maple Ave
Facing West

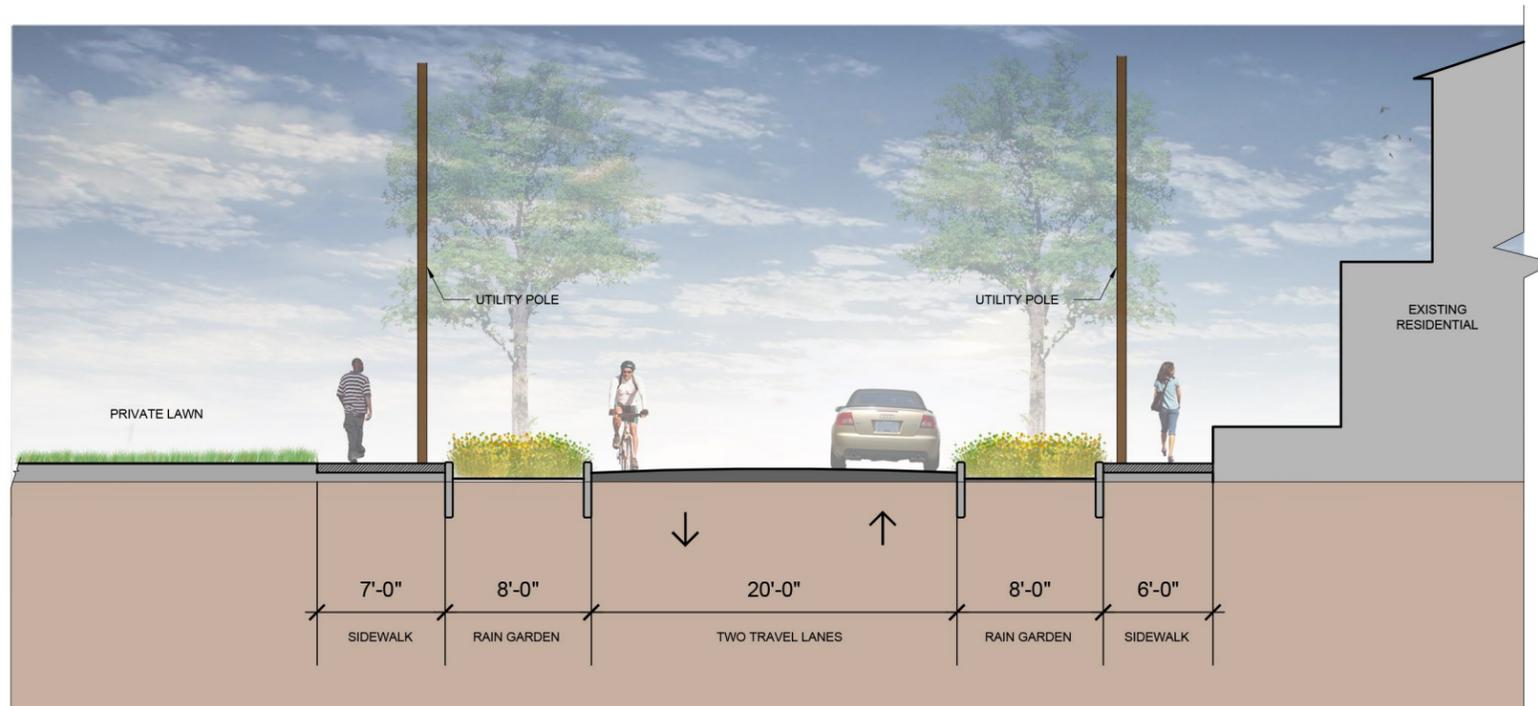

B Street Proposed
Near Maple Ave
Facing West

PROJECT TITLE:
Carlisle EPA Brownfields
Area-Wide Plan

PROJECT ADDRESS:
Carlisle, PA 17013

CLIENT:
Carlisle Borough
53 W South Street
Carlisle, PA 17013

LANDSCAPE ARCHITECT:
Stromberg/Garrigan & Associates
Suite 300
102 E. Main Street
Somerset, PA. 15501
(814) 443-1073

STAMP:

REVISIONS:

DATE	REMARKS

DRAWN BY: MS	
CHECKED BY: TS	
JOB #: 13014	DATE: 5/9/2014
SCALE: 1" = 10'-0"	

SHEET TITLE:
Task 5 Street Sections
B Street Rain Gardens

L-XX

