



Carlisle Springs Rd Existing
Between Hamilton and Hanover
Facing South

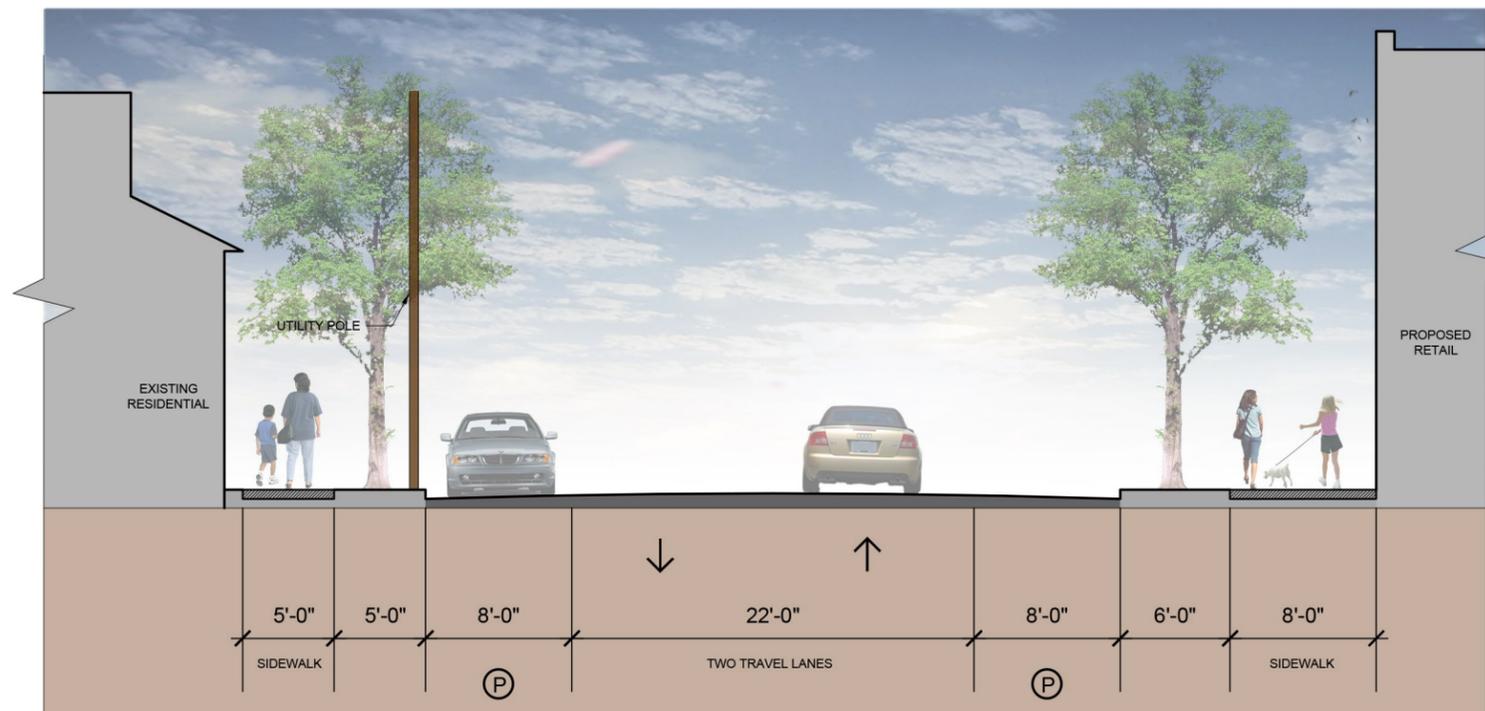

Carlisle Springs Rd Proposed
Between Hamilton and Hanover
Facing South

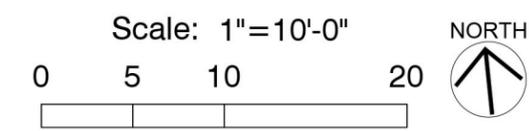

PROJECT TITLE:
Carlisle EPA Brownfields
Area-Wide Plan

PROJECT ADDRESS:
Carlisle, PA 17013

CLIENT:
Carlisle Borough
53 W South Street
Carlisle, PA 17013

LANDSCAPE ARCHITECT:
Stromberg/Garrigan & Associates
Suite 300
102 E. Main Street
Somerset, PA. 15501
(814) 443-1073

STAMP:

REVISIONS:

DATE	REMARKS

DRAWN BY:
MS

CHECKED BY:
TS

JOB #: 13014 **DATE:** 5/9/2014

SCALE:
1" = 10'-0"

SHEET TITLE:
Task 5 Street Sections
Carlisle Springs Road

L-XX