

D:\2025\JURS\2300605-00\HW-TR\PROPOSED\2300605-HW-PD-CP 7/24/2024 11:36 AM

4250 Crumms Mill Road
 Suite 301
 Harrisburg, PA 17112
 Tel: 717.732.8596
 Fax: 717.732.8598

NO.	DATE	REVISIONS DESCRIPTION	CHECKED/DRAWN

BEDFORD STREET/EAST STREET TRAFFIC CALMING - PHASE II


CUMBERLAND COUNTY CARLISLE BOROUGH PENNSYLVANIA

DRAWING TITLE: **CONCEPT PLAN**

DATE: January 24, 2024
 JOB NO.: 2300605.00
 FILE NAME: 2300605-HW-PO
 DRAWN BY: JVP
 CHECKED BY: DHD

1 OF 12

D:\2025\JURS\2300605-00\HW-TR\PROPOSED\2300605-HW-PD-CP
7/24/2024 11:36 AM

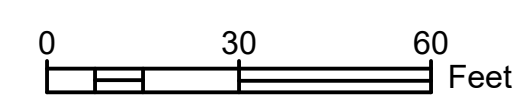

BEDFORD STREET/EAST STREET TRAFFIC CALMING - PHASE II



CUMBERLAND COUNTY CARLISLE BOROUGH PENNSYLVANIA

4250 Cumma Mill Road
Suite 301
Harrisburg, PA 17112
P: 717.732.8598

NO.	DATE	REVISIONS DESCRIPTION	CHECKED/DRAWN

DRAWING TITLE	CONCEPT PLAN
DATE	January 24, 2024
JOB NO.	2300605.00
FILE NAME	2300605-HW-PO
DRAWN BY	JVP
CHECKED BY	DHD
SHEET NO.	2 OF 12

D:\2025\JURS\2300605-00\HW-TR\PROPOSED\2300605-HW-PD-CP
7/24/2024 11:36 AM

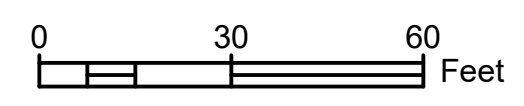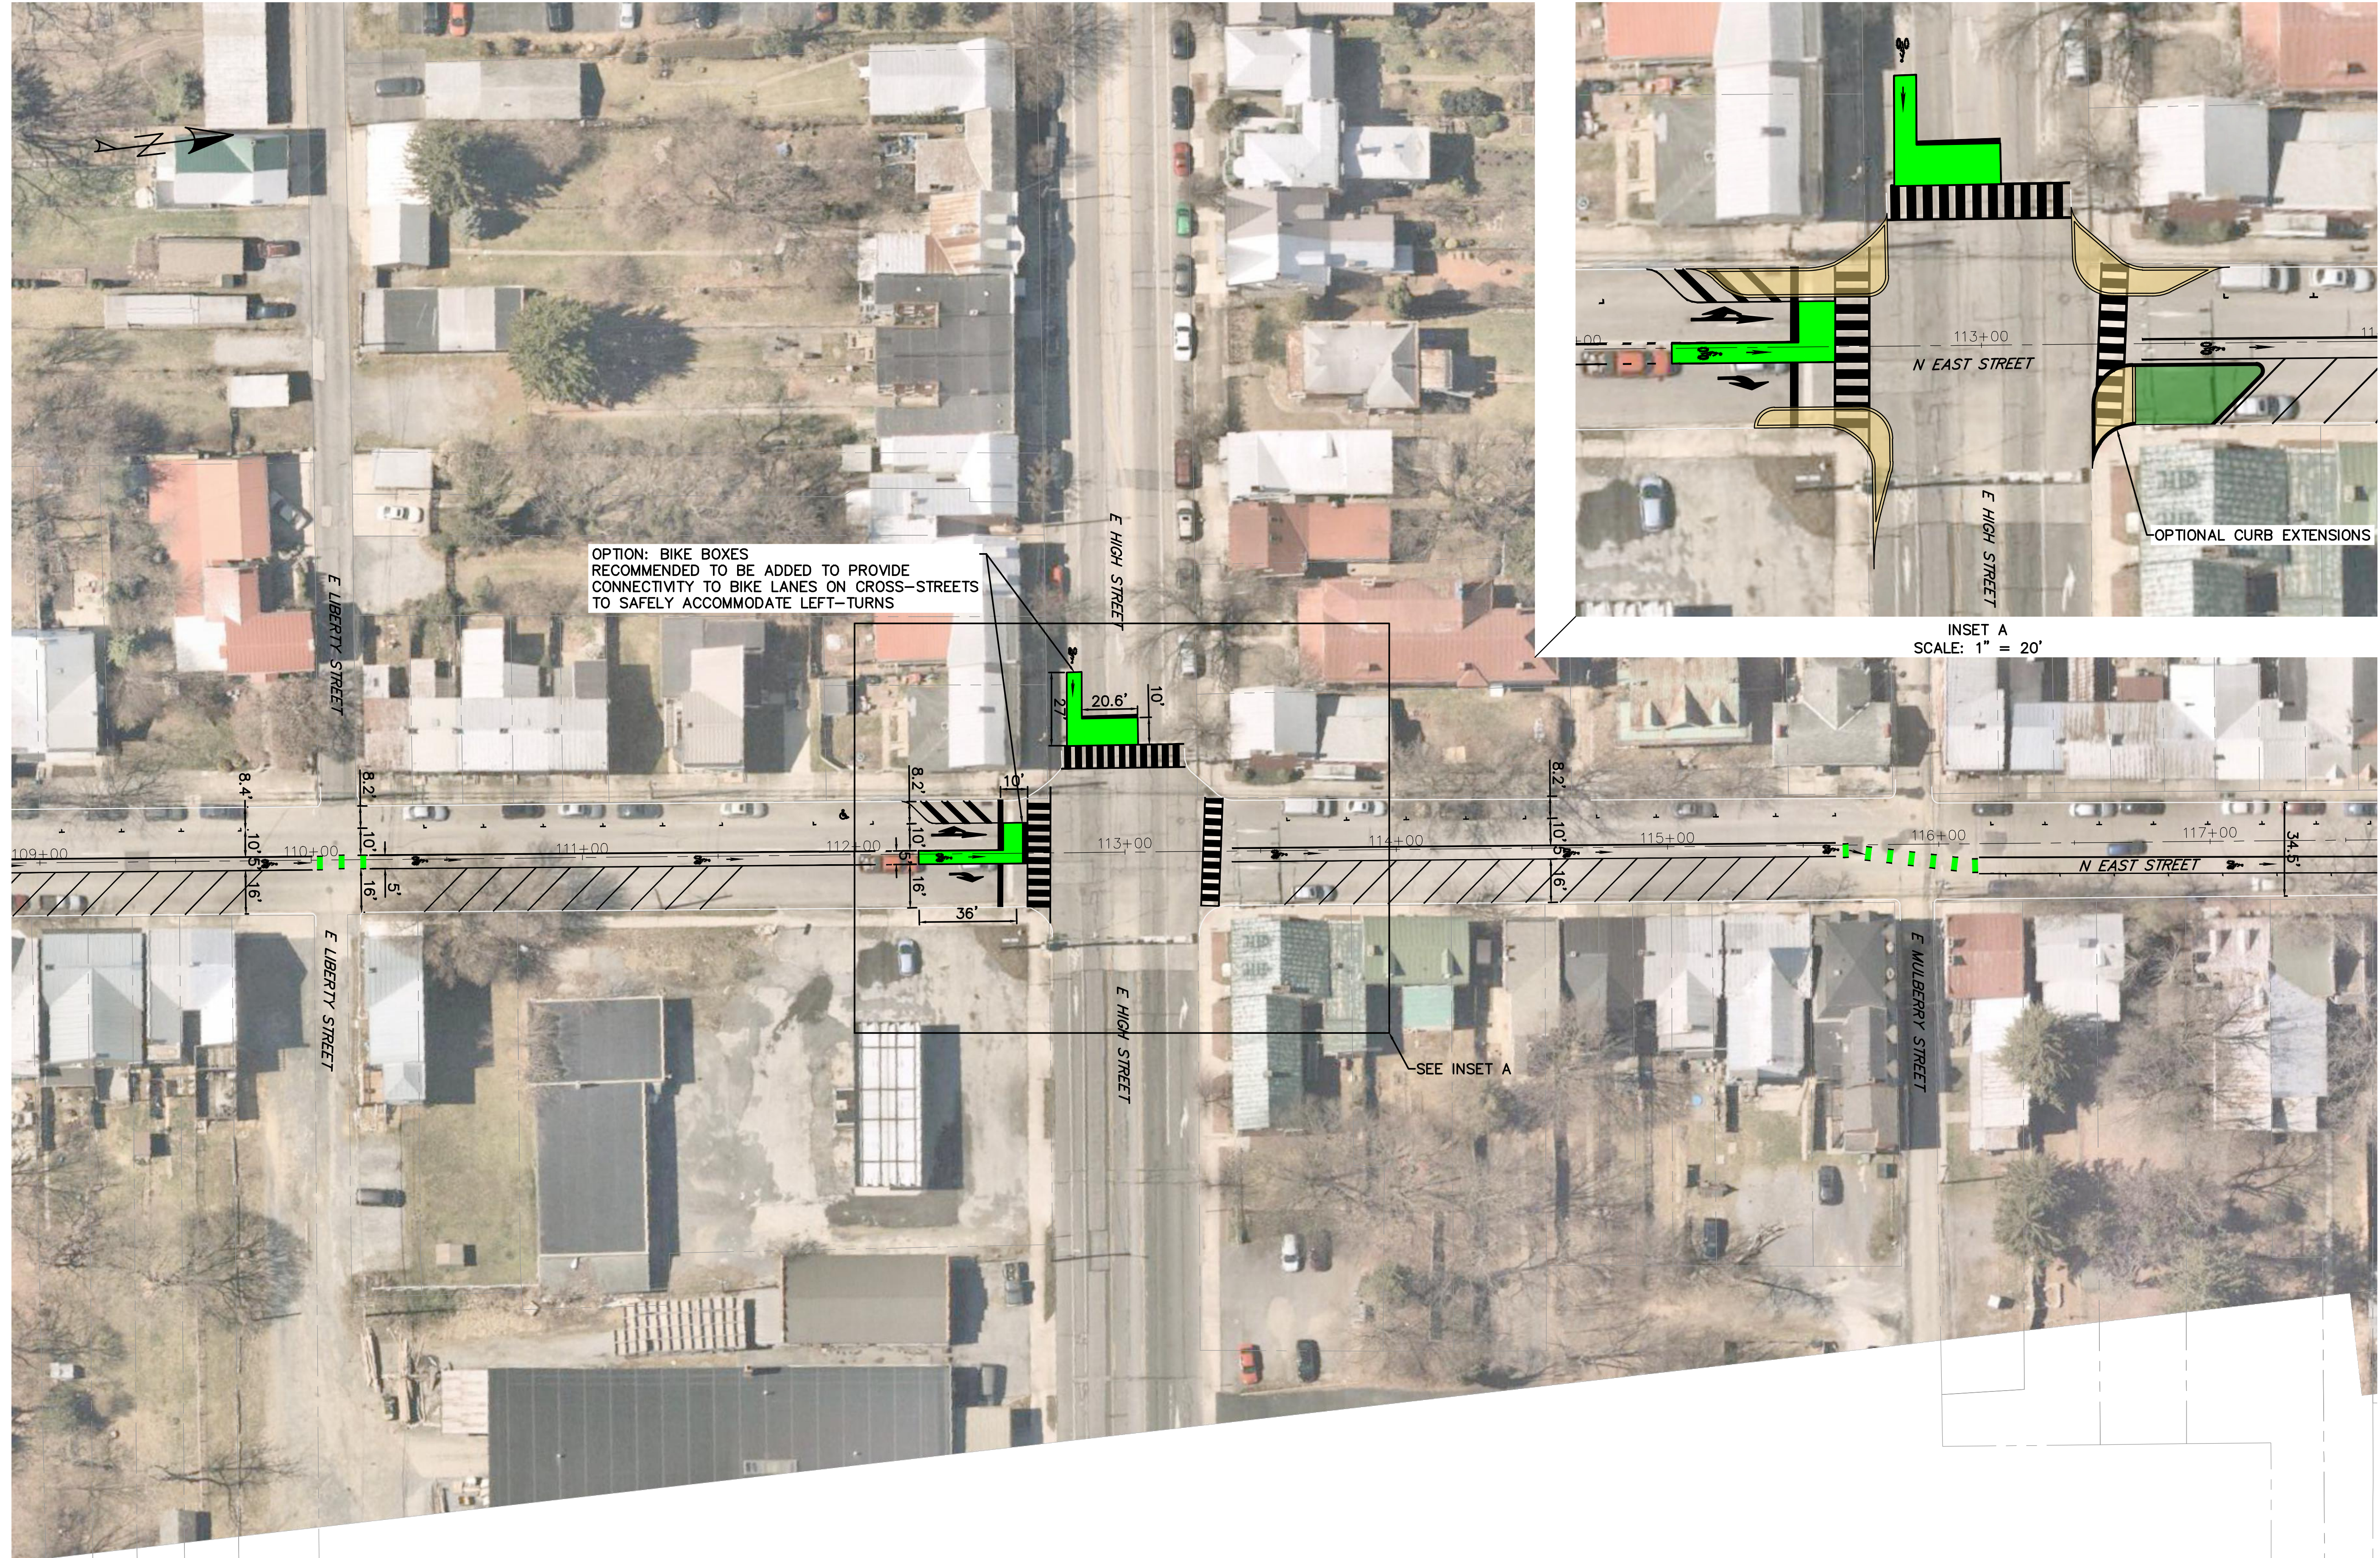

4250 Curma Mill Road
Suite 301
Harrisburg, PA 17112
P: 717.732.8598

BEDFORD STREET/EAST STREET TRAFFIC CALMING - PHASE II

CUMBERLAND COUNTY CARLISLE BOROUGH PENNSYLVANIA

NO.	DATE	REVISIONS DESCRIPTION	CHECKED/DRAWN

DRAWING TITLE
CONCEPT PLAN

DATE: January 24, 2024

JOB NO.: 2300605.00

FILE NAME: 2300605-HW-PO


DRAWN BY: JVP

CHECKED BY: DHD

SHEET NO.

3 OF 12

D:\2025\JURS\2300605-00\HW-TR\PROPOSED\2300605-HW-PD-CP
7/24/2024 11:36 AM

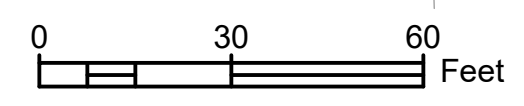

BEDFORD STREET/EAST STREET TRAFFIC CALMING - PHASE II

DRAWING TITLE	
CONCEPT PLAN	
DATE	January 24, 2024
JOB NO.	2300605.00
FILE NAME	2300605-HW-PO
DRAWN BY	JVP
CHECKED BY	DHD
SHEET NO.	

NO.	DATE	REVISIONS DESCRIPTION	CHECKED/DRAWN


CUMBERLAND COUNTY
CARLISLE BOROUGH
PENNSYLVANIA

D:\2023\JURS\2300605-00\HW-TR\PROPOSED\2300605-HW-PD-CP
7/24/2024 11:36 AM



TRAFFIC CALMING OPTION: CHICANES CAN BE INSTALLED WHERE SPACE ALLOWS TO SLOW VEHICLES. NOTE THAT CHICANES WOULD LIMIT ON-STREET PARKING. OPTION OF 3 OR MORE ISLANDS.

OPTIONAL ISLAND TO PROTECT BICYCLISTS

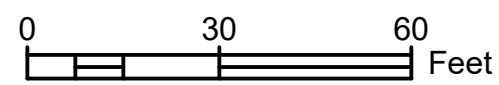

NO.	DATE	REVISIONS DESCRIPTION	CHECKED/DRAWN

BEDFORD STREET/EAST STREET TRAFFIC CALMING - PHASE II
CUMBERLAND COUNTY CARLISLE BOROUGH PENNSYLVANIA

DRAWING TITLE
CONCEPT PLAN

DATE January 24, 2024
JOB NO. 2300605.00
FILE NAME 2300605-HW-PO
DRAWN BY JVP
CHECKED BY DHD
SHEET NO.

D:\2025\JURS\2300605-00\HW-TR\PROPOSED\2300605-HW-PD-CP
 7/24/2024 11:35 AM




**BEDFORD STREET/EAST
 STREET TRAFFIC
 CALMING - PHASE II**

DRAWING TITLE	
CONCEPT PLAN	
DATE	January 24, 2024
JOB NO.	2300605.00
FILE NAME	2300605-HW-PO
DRAWN BY	JVP
CHECKED BY	DHD
SHEET NO.	

NO.	DATE	REVISIONS DESCRIPTION	CHECKED DRAWN

CUMBERLAND COUNTY
 CARLISLE BOROUGH
 PENNSYLVANIA

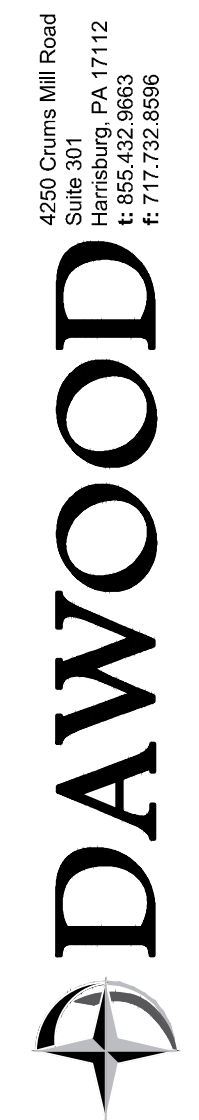


4250 Cruma Mill Road
 Suite 301
 Harrisburg, PA 17112
 P: 717.332.8596
 F: 717.332.8598

D:\2025\JURS\2300605-00\HW-TR\PROPOSED\2300605-HW-PD-CP
 7/24/2024 11:36 AM



TRAFFIC CALMING OPTION: SPEED HUMPS OR TABLES
 CAN BE ADDED TO ANY BLOCK FOR ADDITIONAL SPEED CONTROL

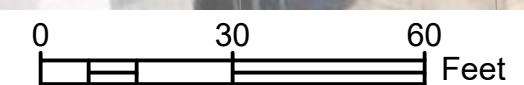


**BEDFORD STREET/EAST
 STREET TRAFFIC
 CALMING - PHASE II**

DRAWING TITLE
 CONCEPT
 PLAN

DATE January 24, 2024
JOB NO. 2300605.00
FILE NAME 2300605-HW-PO
DRAWN BY JVP
CHECKED BY DHD
SHEET NO.



NO.	DATE	DESCRIPTION	CHECKED/DRAWN

CUMBERLAND COUNTY
 CARLISLE BOROUGH
 PENNSYLVANIA

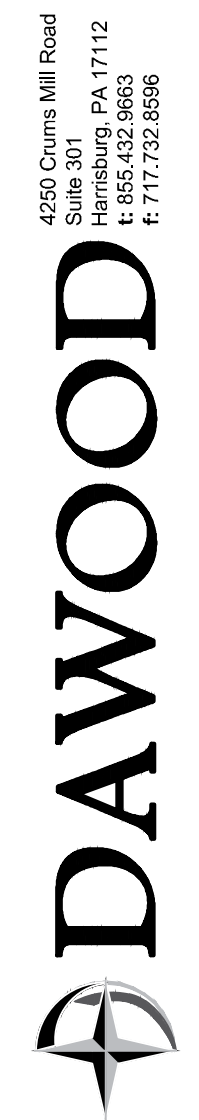

4250 Cruma Mill Road
 Suite 301
 Harrisburg, PA 17112
 P: 717.732.8596
 F: 717.732.8598

D:\2025\JURS\2300605-00\HW-TR\PROPOSED\2300605-HW-PD-CP
7/24/2024 11:37 AM

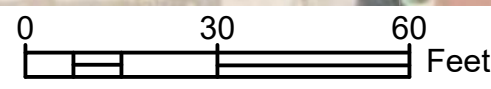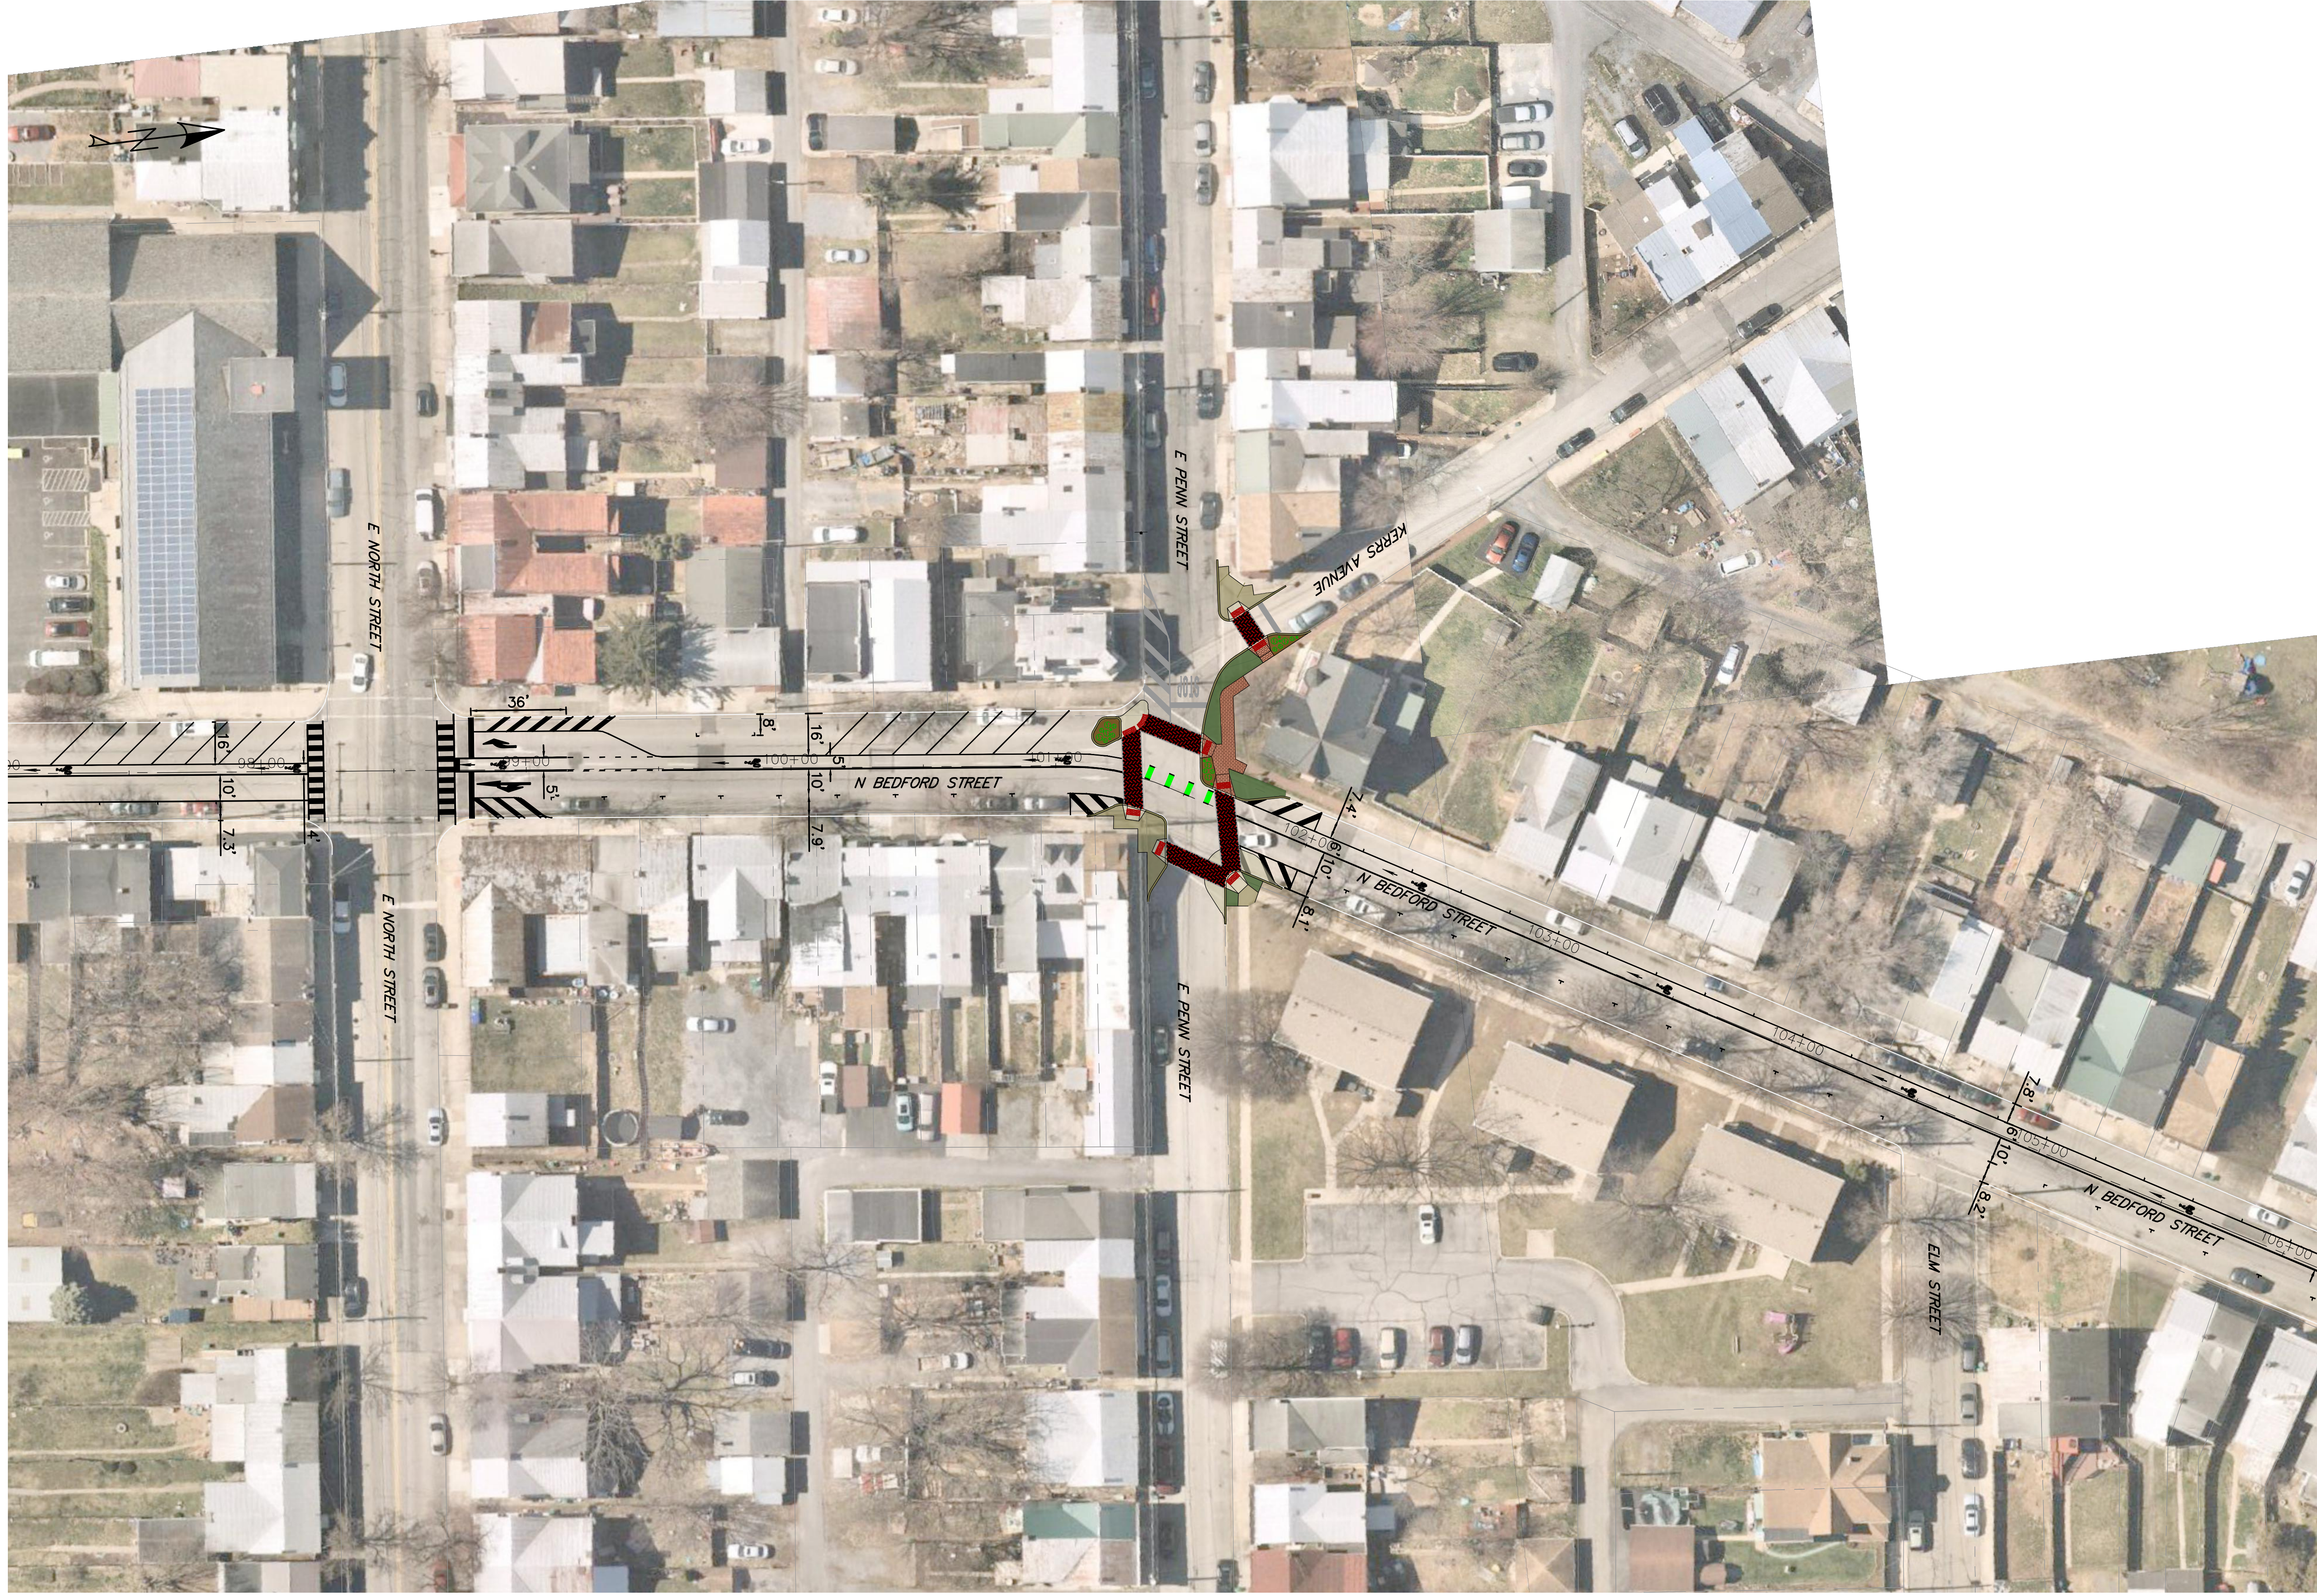

**BEDFORD STREET/EAST
STREET TRAFFIC
CALMING - PHASE II**

DRAWING TITLE
CONCEPT
PLAN

DATE January 24, 2024
JOB NO. 2300605.00
FILE NAME 2300605-HW-PO
DRAWN BY JWP
CHECKED BY DHD
SHEET NO.



9 OF 12

NO.	DATE	DESCRIPTION	CHECKED/DRAWN

CUMBERLAND COUNTY CARLISLE BOROUGH PENNSYLVANIA

4250 Cumma Mill Road
Suite 301
Harrisburg, PA 17112
Tel: 717.332.8598



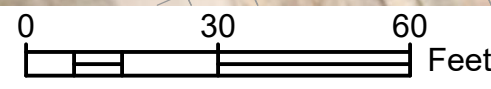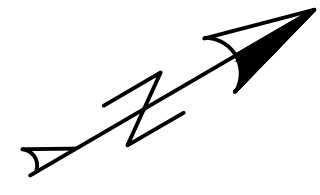

DRAWING TITLE

CONCEPT
PLAN

DATE January 24, 2024

JOB NO. 2300605.00

FILE NAME 2300605-HW-PO

DRAWN BY JVP

CHECKED BY DHD

SHEET NO.

10 OF 12

**BEDFORD STREET/EAST
STREET TRAFFIC
CALMING - PHASE II**

CUMBERLAND COUNTY CARLISLE BOROUGH PENNSYLVANIA

NO.	DATE	REVISIONS DESCRIPTION	CHECKED/DRAWN



DAWOOD

4250 Curran Mill Road
Suite 301
Harrisburg, PA 17112
Tel: 717.332.8596
Fax: 717.332.8598

D:\2025\JURS\2300605-00\HW-TR\PROPOSED\2300605-HW-PO-CP
7/24/2024 11:37 AM




BEDFORD STREET/EAST STREET TRAFFIC CALMING - PHASE II

DRAWING TITLE
CONCEPT PLAN

DATE January 24, 2024
 JOB NO. 2300605.00
 FILE NAME 2300605-HW-PO
 DRAWN BY JVP
 CHECKED BY DHD
 SHEET NO.


NO.	DATE	DESCRIPTION	CHECKED/DRAWN

CUMBERLAND COUNTY
 CARLISLE BOROUGH
 PENNSYLVANIA

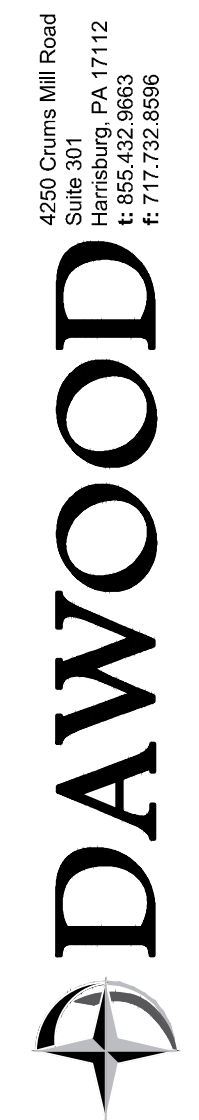


4250 Chuma Mill Road
 Suite 301
 Harrisburg, PA 17112
 P: 717.332.8598

DN:2023,JD:BS:2300605-00,HW-TR,PRDP:SEB:2300605-HW-PD-CP
1/24/2024, 11:37 AM

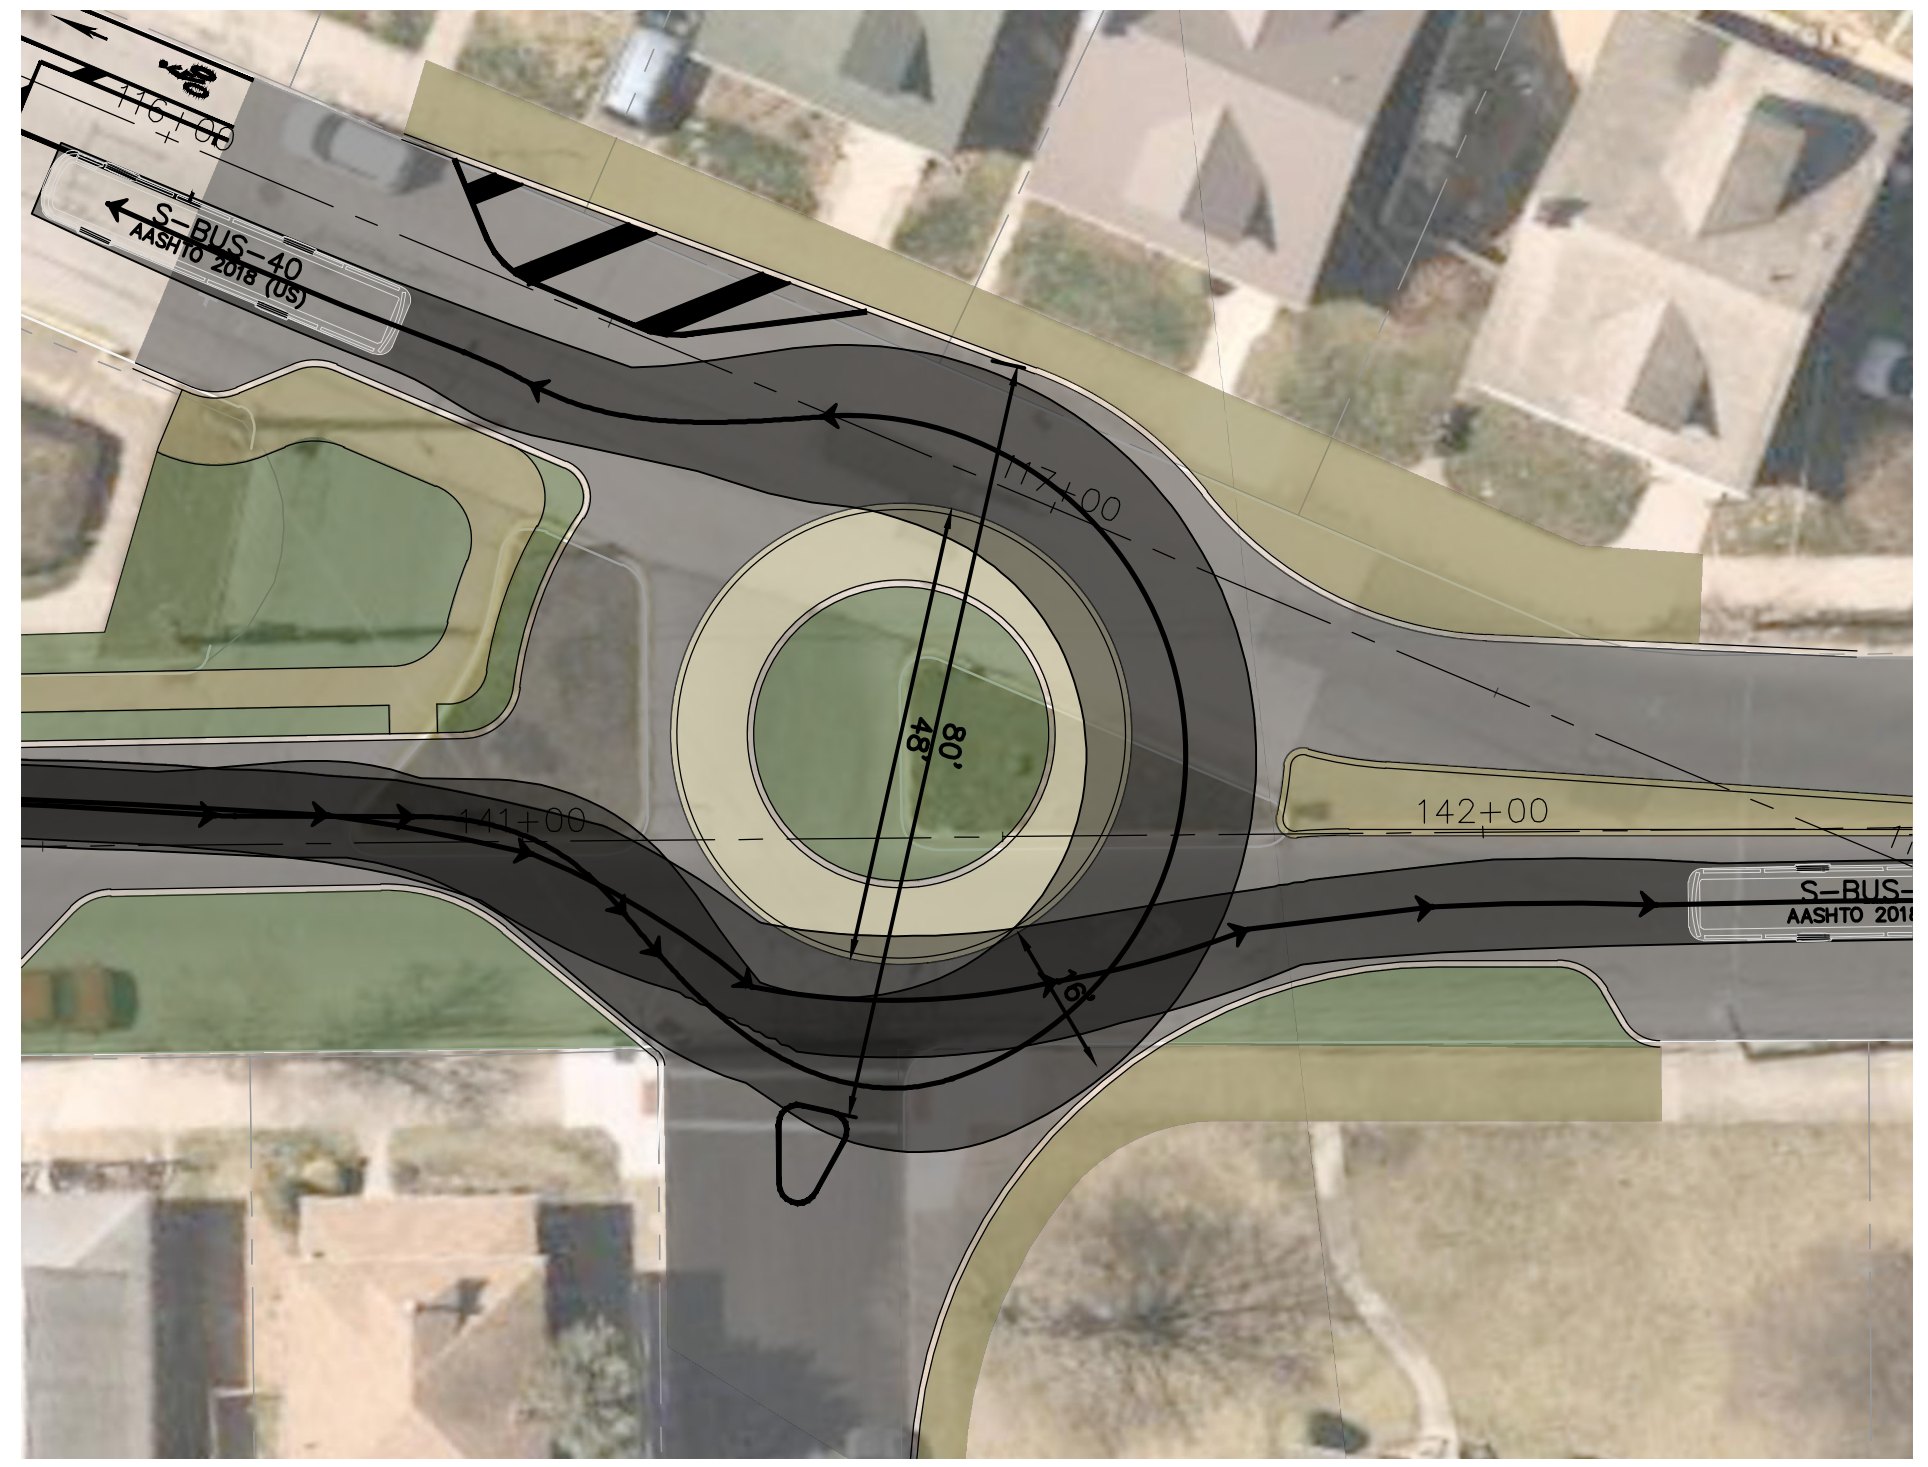

INSET B
SCALE: 1" = 20'

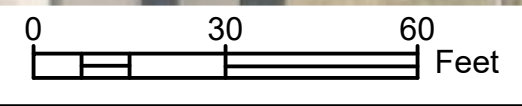

BEDFORD STREET/EAST STREET TRAFFIC CALMING - PHASE II
CARLISLE BOROUGH
CUMBERLAND COUNTY
PENNSYLVANIA

NO.	DATE	DESCRIPTION	CHECKED	DRAWN

DRAWING TITLE
CONCEPT PLAN

DATE January 24, 2024
JOB NO. 2300605.00
FILE NAME 2300605-HW-PO
DRAWN BY JVP
CHECKED BY DHD
SHEET NO. **11A OF 12**

DAWOOD
4250 Curran Mill Road
Suite 301
PA, 17112
t: 855.432.8663
f: 717.732.8586