


PROJECT TITLE:
 Carlisle EPA Brownfields
 Area-Wide Plan

PROJECT ADDRESS:
 Carlisle, PA 17013



CLIENT:
 Carlisle Borough
 53 W South Street
 Carlisle, PA 17013

LANDSCAPE ARCHITECT:
 Stromberg/Garrigan & Associates
 Suite 300
 102 E. Main Street
 Somerset, PA. 15501
 (814) 443-1073

Fairground Ave Existing
 Between RR Tracks & A
 Facing North

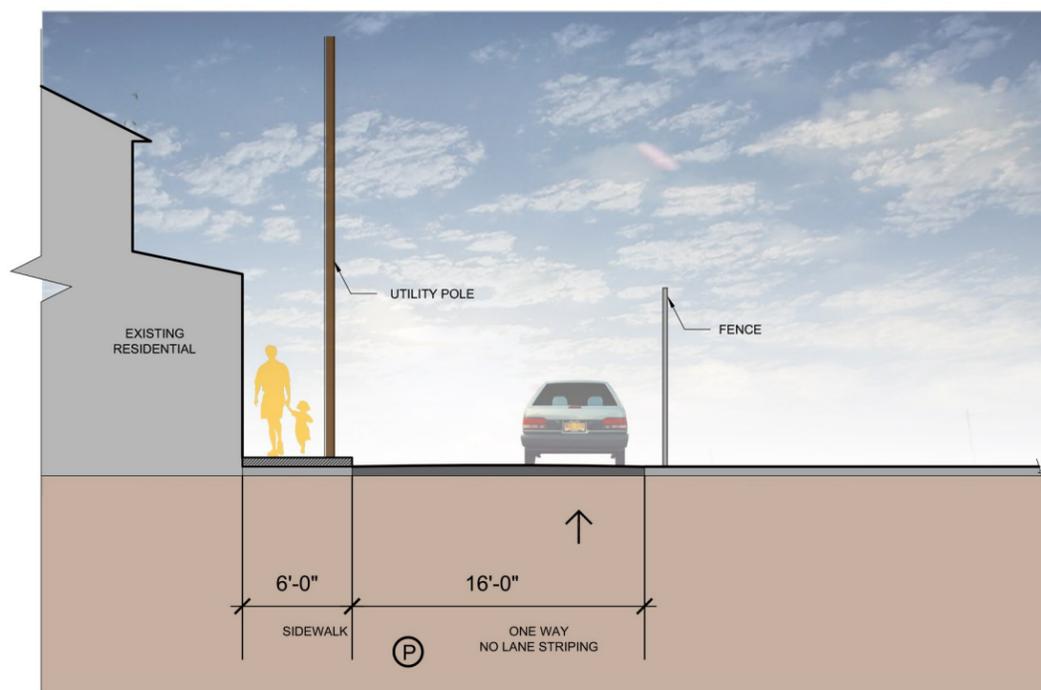

Fairground Ave Proposed
 Between Lincoln & A
 Facing North

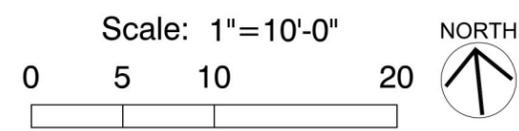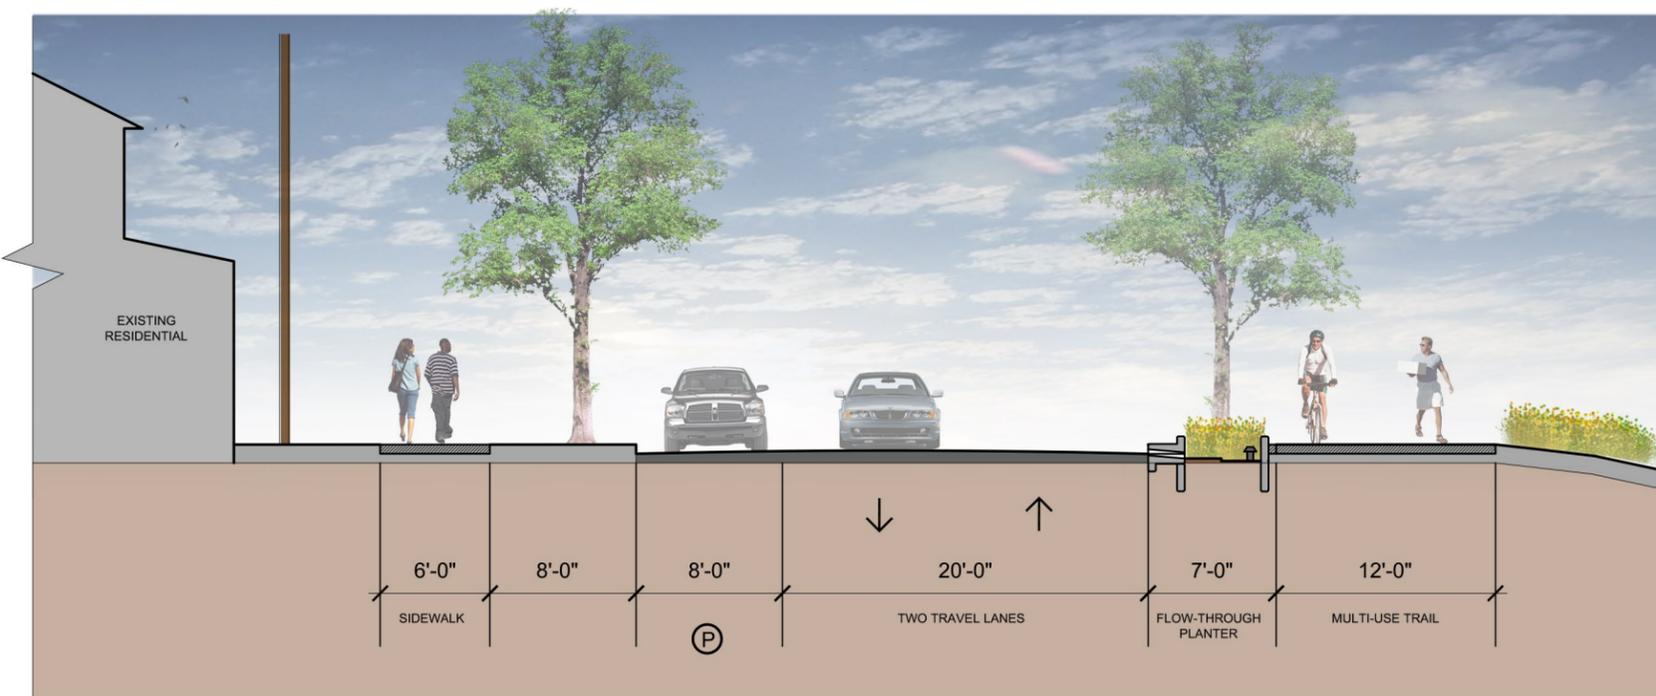

STAMP:

REVISIONS:

DATE	REMARKS

DRAWN BY:
MS

CHECKED BY:
TS

JOB #:
13014

DATE:
5/9/2014

SCALE:
1" = 10'-0"

SHEET TITLE:
 Task 5 Street Sections
 Fairground Ave North 2

L-XX