


Fairground Ave Existing  
Between A & B  
Facing North

PROJECT TITLE:  
Carlisle EPA Brownfields  
Area-Wide Plan

PROJECT ADDRESS:  
Carlisle, PA 17013

CLIENT:  
Carlisle Borough  
53 W South Street  
Carlisle, PA 17013

LANDSCAPE ARCHITECT:  
Stromberg/Garrigan & Associates  
Suite 300  
102 E. Main Street  
Somerset, PA. 15501  
(814) 443-1073

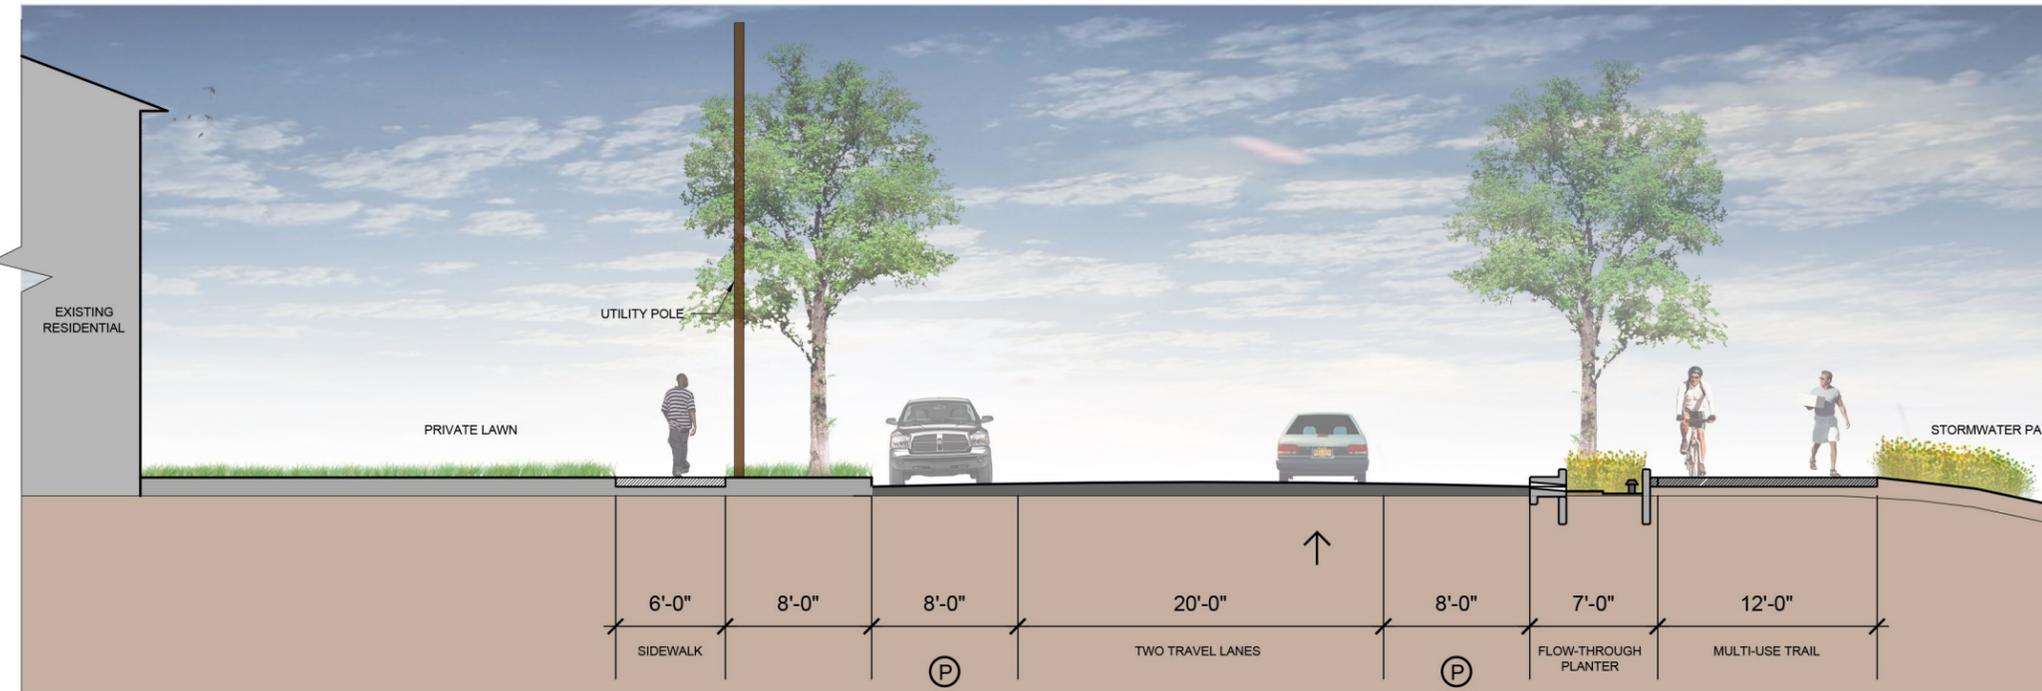

Fairground Ave Proposed  
Between A & B  
Facing North

STAMP:

REVISIONS:

DATE	REMARKS

DRAWN BY:  
MS

CHECKED BY:  
TS

JOB #:  
13014

DATE:  
5/9/2014

SCALE:  
1" = 10'-0"

SHEET TITLE:  
Task 5 Street Sections  
Fairground Ave North

L-XX

