


**PROJECT TITLE:**  
 Carlisle EPA Brownfields  
 Area-Wide Plan


**PROJECT ADDRESS:**  
 Carlisle, PA 17013

**CLIENT:**  
 Carlisle Borough  
 53 W South Street  
 Carlisle, PA 17013


**LANDSCAPE ARCHITECT:**  
 Stromberg/Garrigan & Associates  
 Suite 300  
 102 E. Main Street  
 Somerset, PA. 15501  
 (814) 443-1073

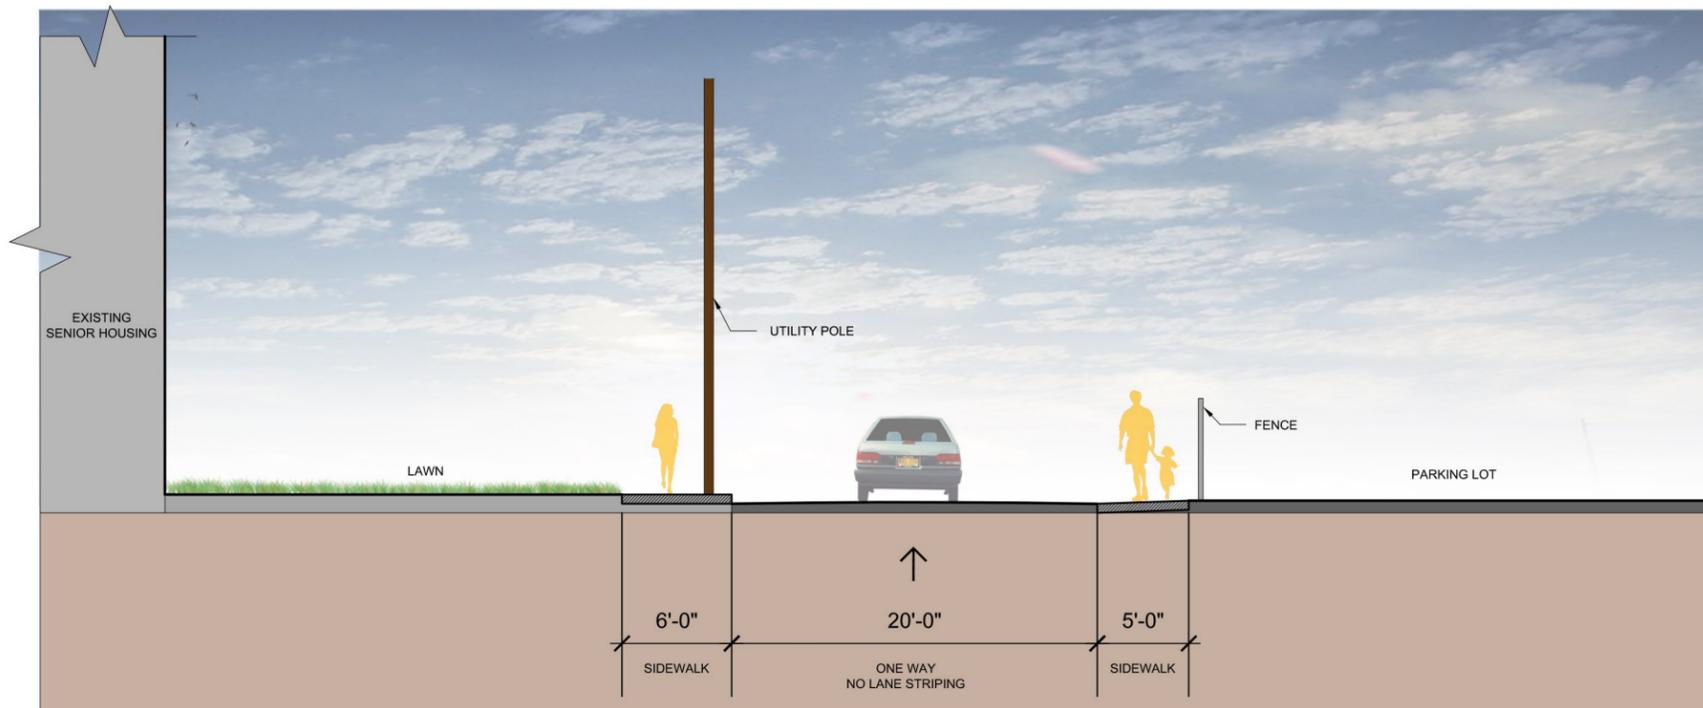

Fairground Ave Existing  
 Between Penn & RR Tracks  
 Facing North

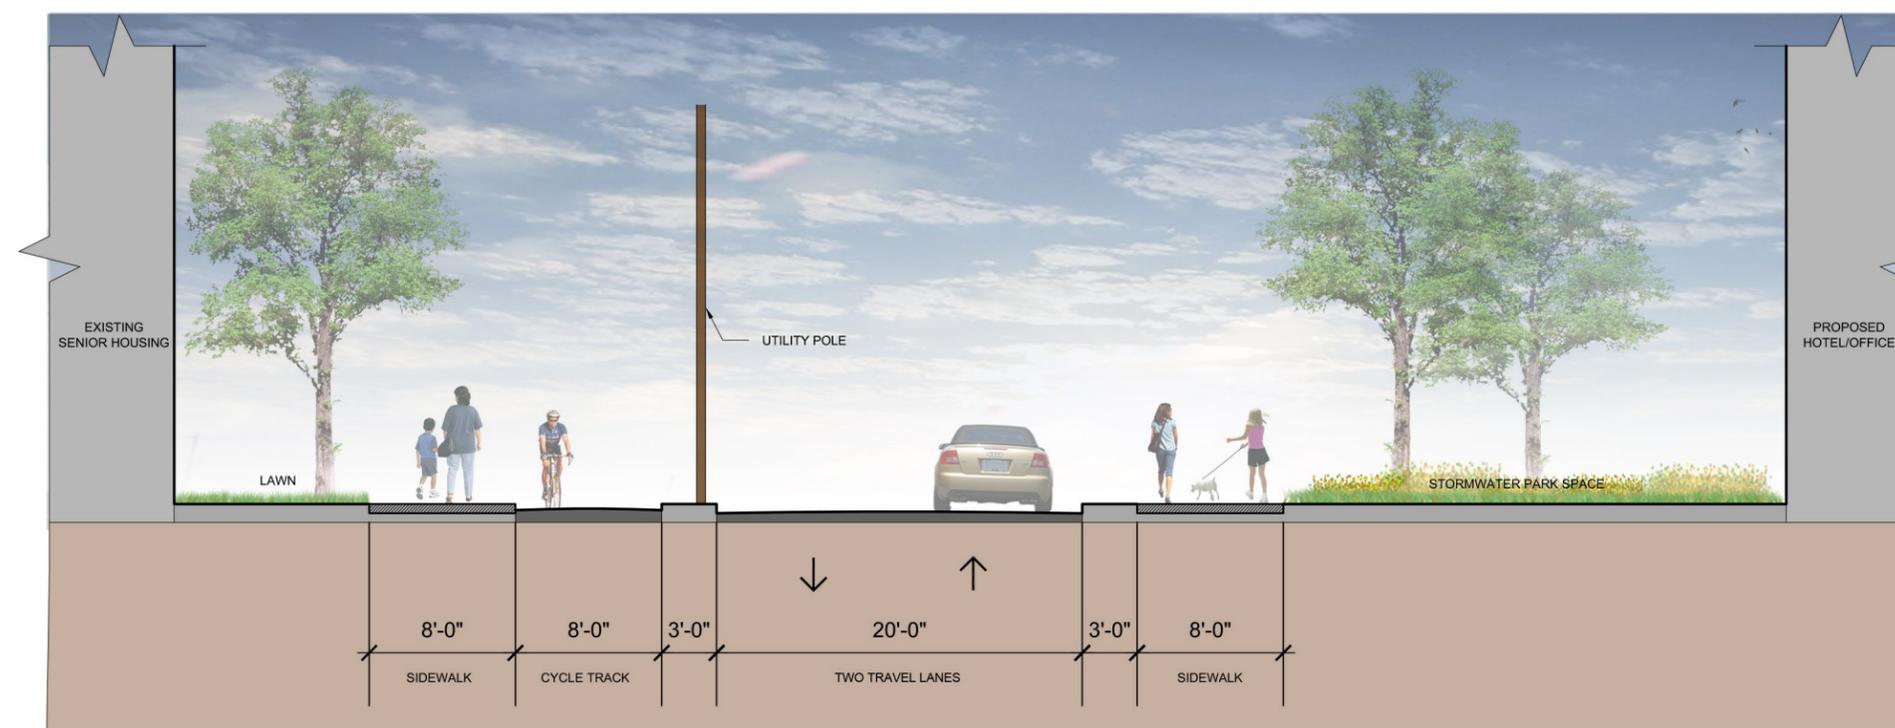

Fairground Ave Proposed  
 Between Circle & RR Tracks  
 Facing North

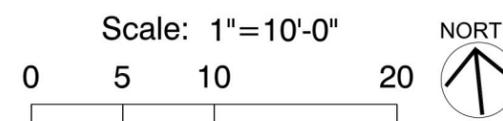

**STAMP:**

**REVISIONS:**

DATE	REMARKS

DRAWN BY:  
MS

CHECKED BY:  
TS

JOB #: 13014      DATE: 5/9/2014

SCALE:  
1" = 10'-0"

**SHEET TITLE:**  
 Task 5 Street Sections  
 Fairground Ave South

**L-XX**